


36" MAX. WIDTH

TYPICAL EURO UPPER CABINET RESIDENTIAL

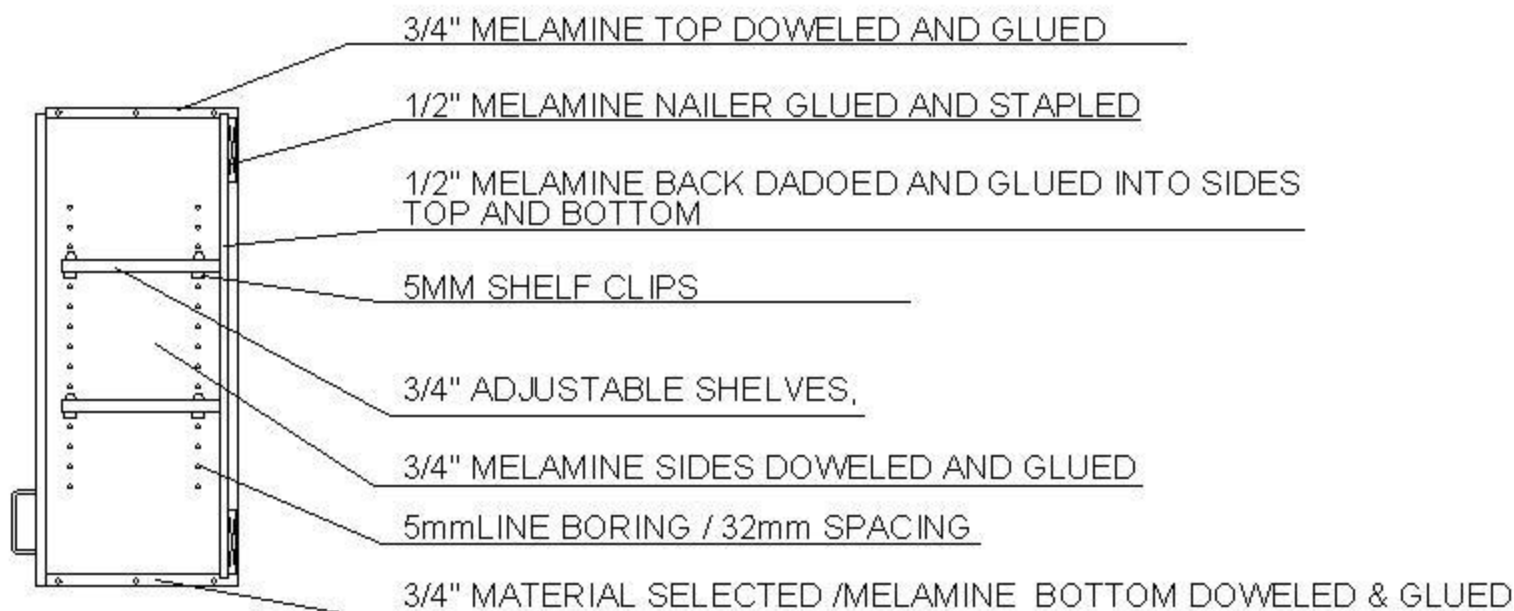

FINISHED ENDS ARE OF EXTERIOR MATERIAL SELECTED
EXPOSED CABINET EDGES BANDED WITH EXTERIOR MATERIAL SELECTED
DOORS 3/4" THICK MATERIAL AS SELECTED
CABINET INTERIORS ARE MELAMINE
SHELF EDGE TREATMENT IS THRU COLOR FLAT PVC